



PLAN

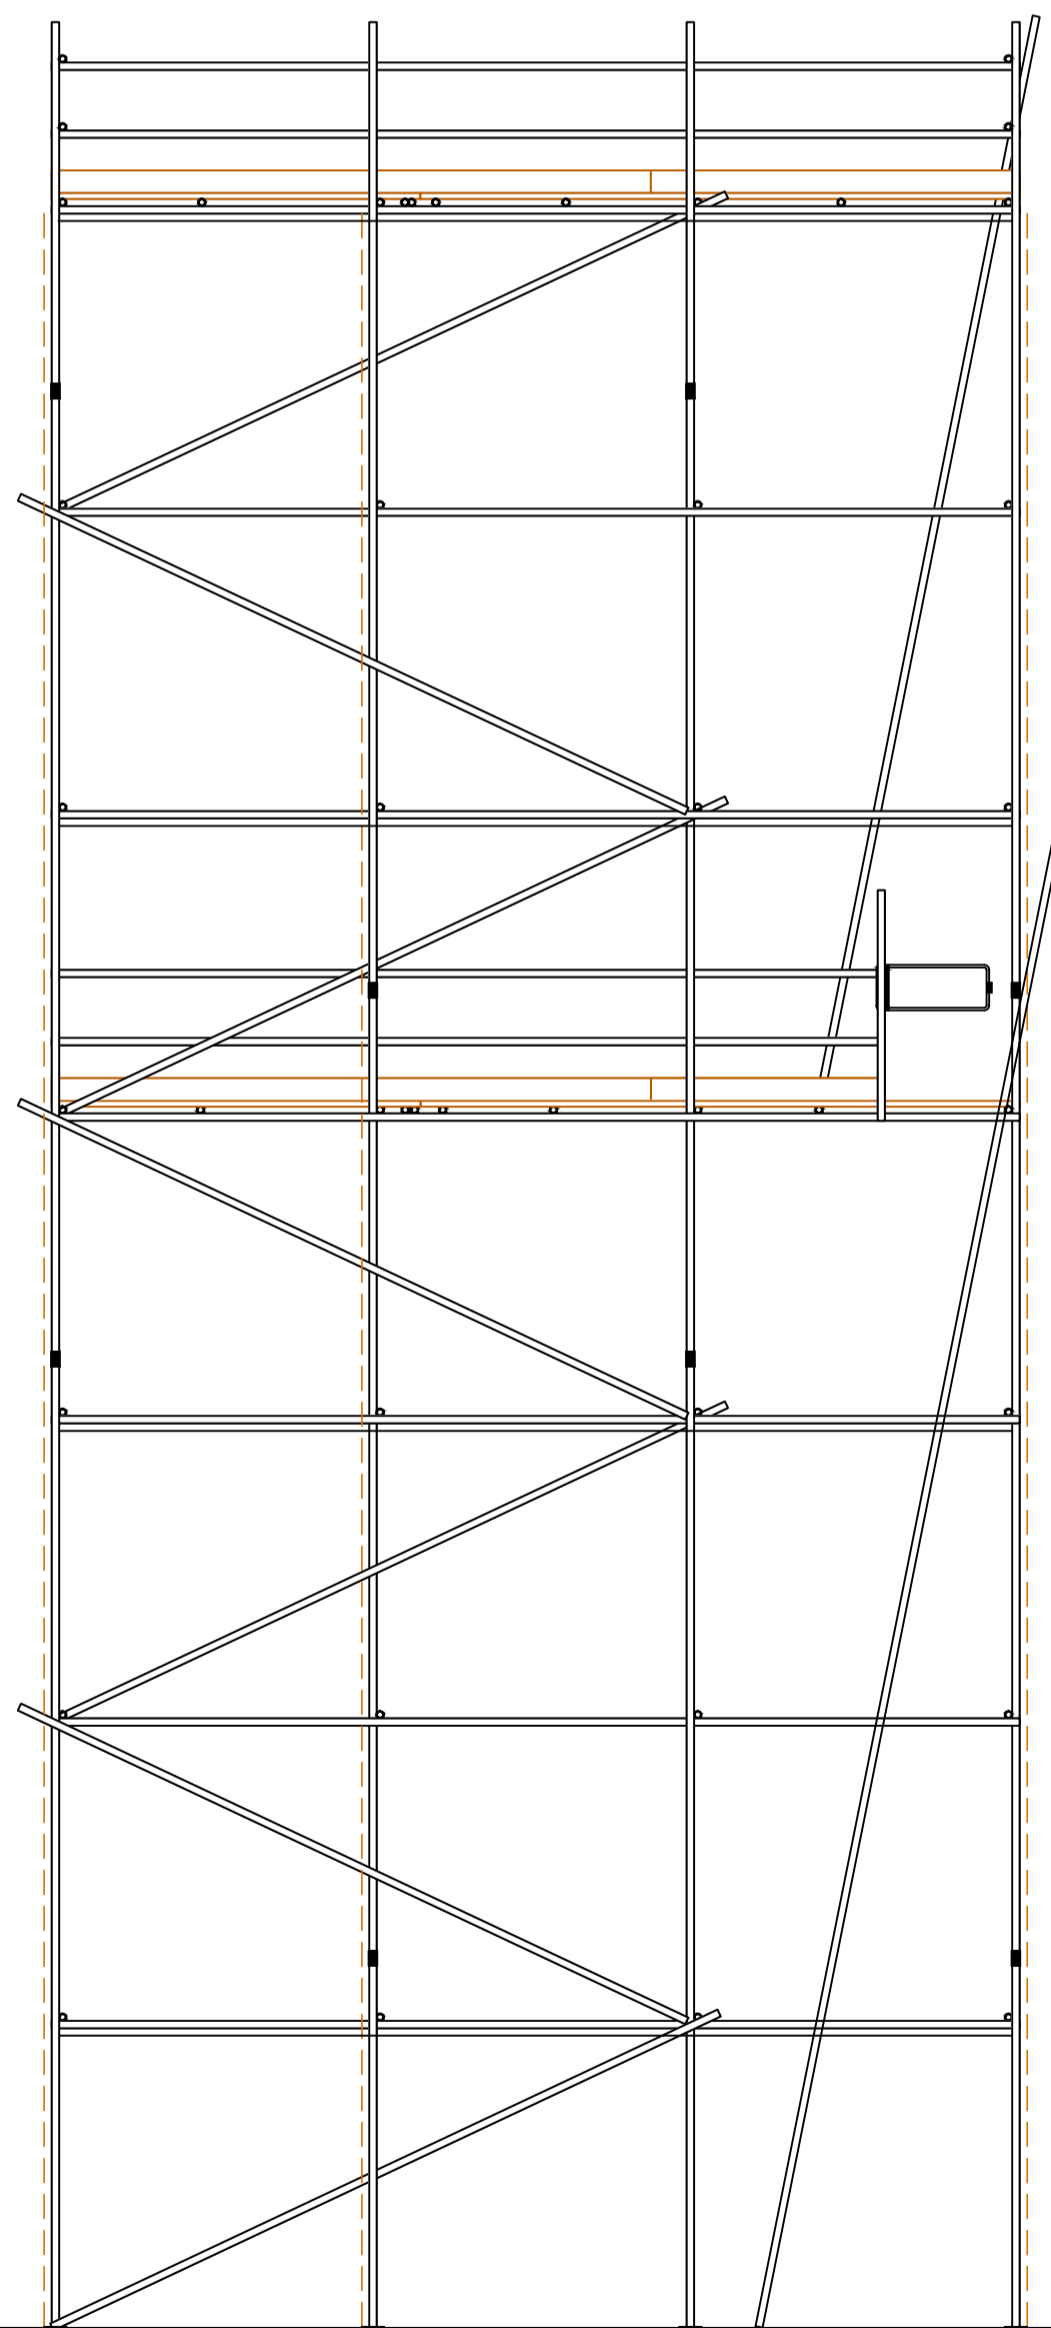

FRONT ELEVATION

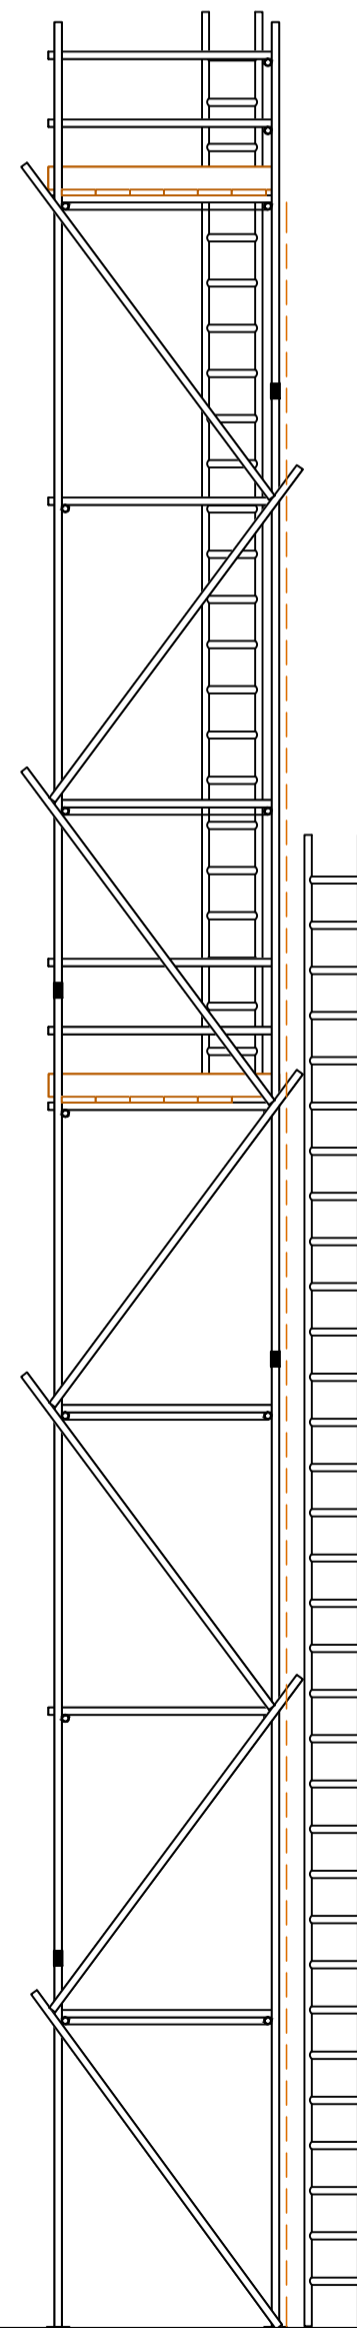

SIDE ELEVATION

TITLE:

CLIENT:

DRAWN:

CHECKED BY:

SCALE:

DATE:

DRAWING NO: